
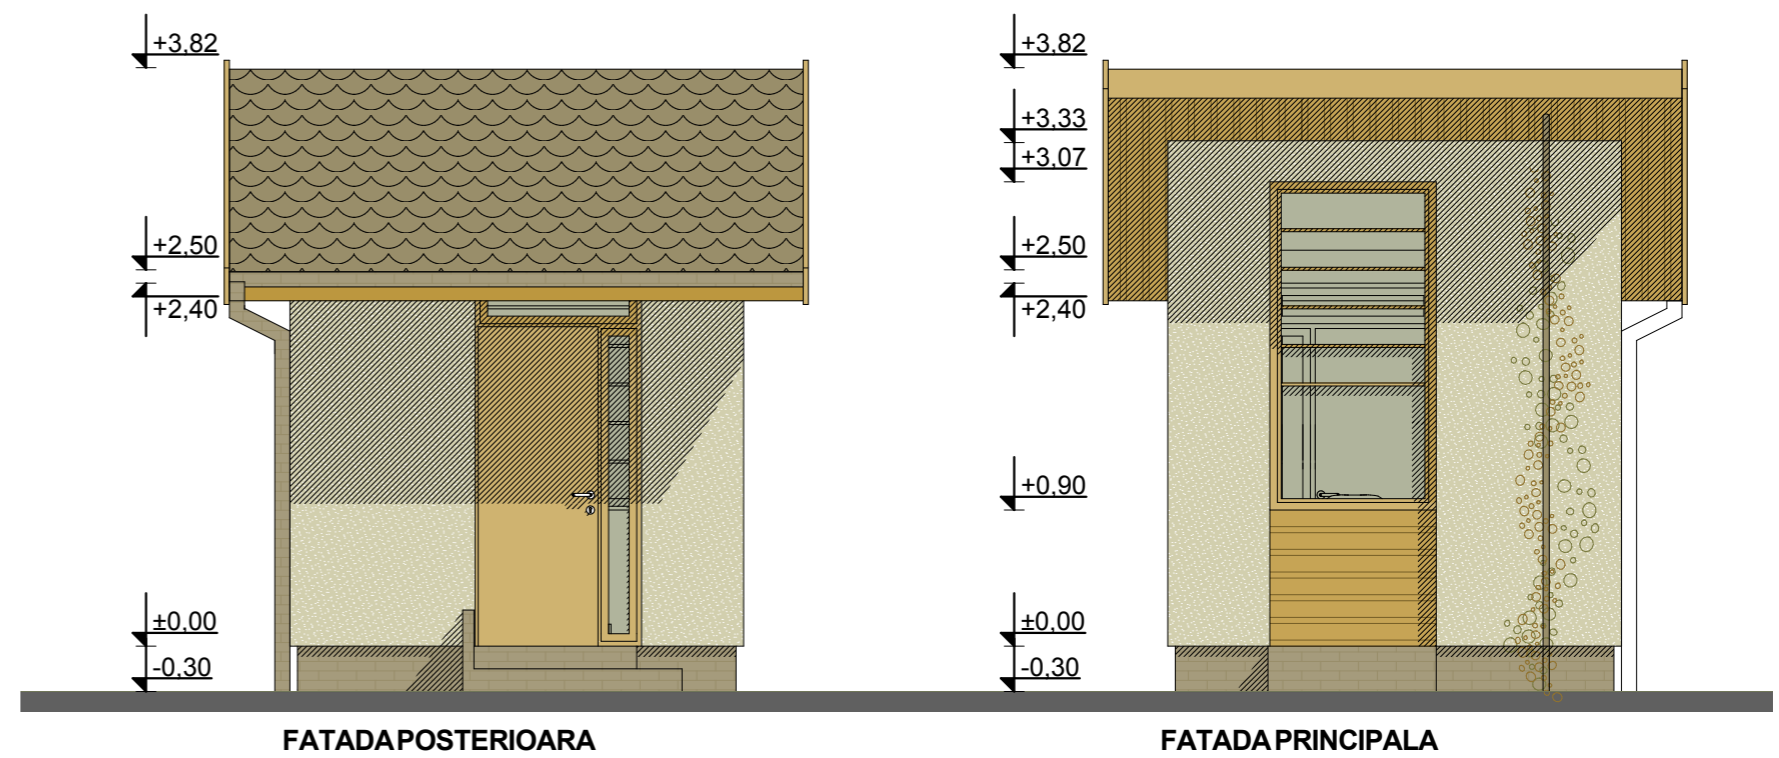



- LEGENDA**
- tencuiala decorativa
  - placaj lemn
  - tamplarie lemn stratificat
  - soclu tencuit gri inchis
  - tigla ceramica

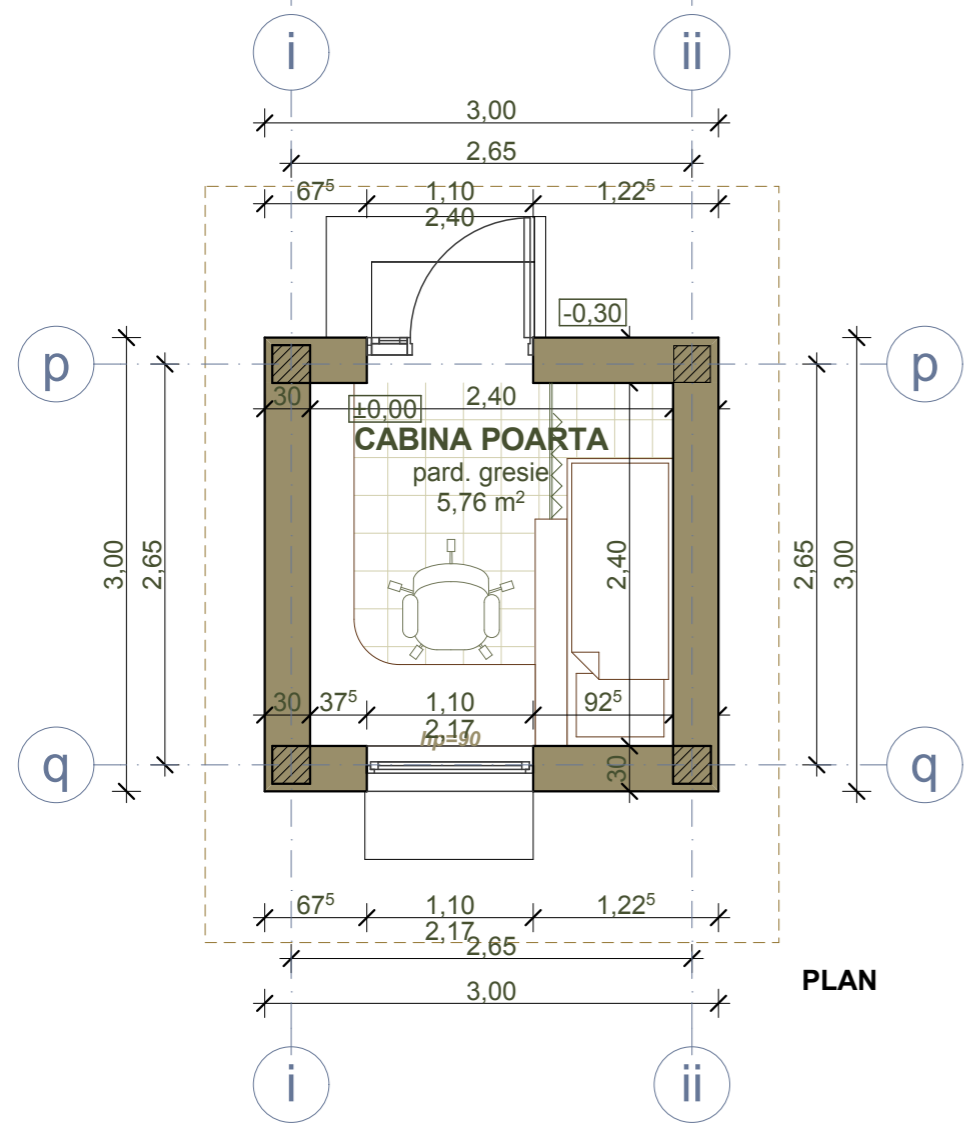

 <b>Arhi Dinamic</b> Str. Macinului nr. 4, Satu Mare E-mail: satu_mare@arhidinamic.com			beneficiar :	nr. proiect :
			<b>PRIMARIA MUNICIPIULUI SATU MARE</b>	<b>67/2008</b>
SEF PROIECT	arh.IUORAS VILOETA	SEMNATURA	scara :	titlu proiect :
PROIECTAT	arh.TOTH AGNES		<b>1: 50</b>	<b>CENTRU TEHNOLOGIC DE INOVARE SI DE AFACERI IN MUNICIPIUL SATU MARE</b>
DESENAT	arh.TOTH AGNES		data :	plansa :
			<b>aug. 2008</b>	<b>CABINA POARTA</b>
				nr. plansa :
				<b>A20</b>
				faza :
				<b>P.T.</b>